



93A Clairville Road CAMPBELLTOWN SA

4 2 1

Get ready to be extremely impressed. Currently under construction with completion in approximately December 2016. Just pay a deposit now and the rest at completion.


Land Size : 369 sqm
View : <https://www.bruse.com.au/sale/sa/north-north-east-suburbs/campbelltown/residential/homeuse/5551269>

Over 224m² of house size all on one level on a separate Torrens Title allotment of 369m².

- 2 spacious separate living areas
- Huge outdoor undercover alfresco living area
- 3 bedrooms plus a study or 4th bedroom
- 2 amazing bathrooms with stylish Caesar Stone bench tops and ultra stylish square design fittings
- Stunning fully equipped kitchen with lots of storage including a huge walk-in larder/pantry, a never ending amount of bench space finished in solid Caesar Stone and top quality Smeg appliances including the dishwasher.



Theon Bruse
08 8431 8181

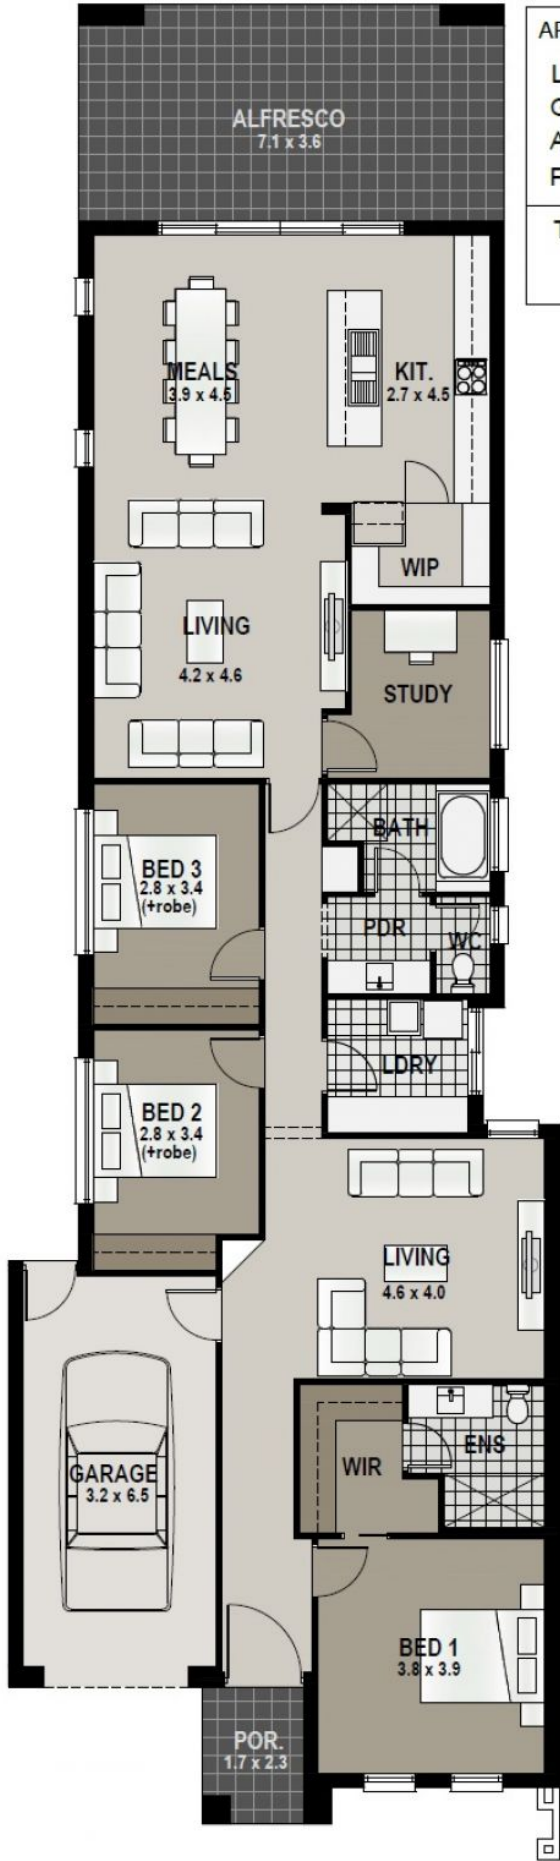

AREAS: PROPOSED RESIDENCE 1	
LIVING	171.79
GARAGE	23.88
ALFRESCO	25.45
PORTICO	3.83
TOTAL	224.95m²
	(24.20 squares)

dwelling 1 - floor plan

SCALE 1:100