



45A-45B Jenkins Avenue ROSTREVOR SA

4 2 1

NEW HOMES LIKE THIS ARE VERY RARE IN THIS PRICE RANGE IN HIGHLY SOUGHT AFTER ROSTREVOR. Single level, free standing with almost 210m² of house size! ... wow. Architectural design. Built by quality builder Paul Anthony Constructions - the small and personal builder who takes pride in their work.

View : <https://www.bruse.com.au/sale/sa/eastern-suburbs/rostrrevor/residential/house/5551437>


BOTH SOLD!

- Separate homes on separate Torrens Title
- Formal living room that could be used as a 4th bedroom
- Huge open plan living and everyday meals area
- Fully equipped high tech kitchen with walk-in pantry
- Separate study area
- Large undercover outdoor alfresco living area
- TOP QUALITY FINISHES
- Solid stone bench tops to bathroom and laundry
- High end Bosch appliances
- Brick construction
- 6 star energy rating
- Fully landscaped and irrigation
- 350m² of land to each home
- Everything except the window blinds is included



Theon Bruse
08 8431 8181

Please call Theon Bruse on 0419 816 470 or email theon.bruse@bruse.com.au to obtain a detailed brochure.

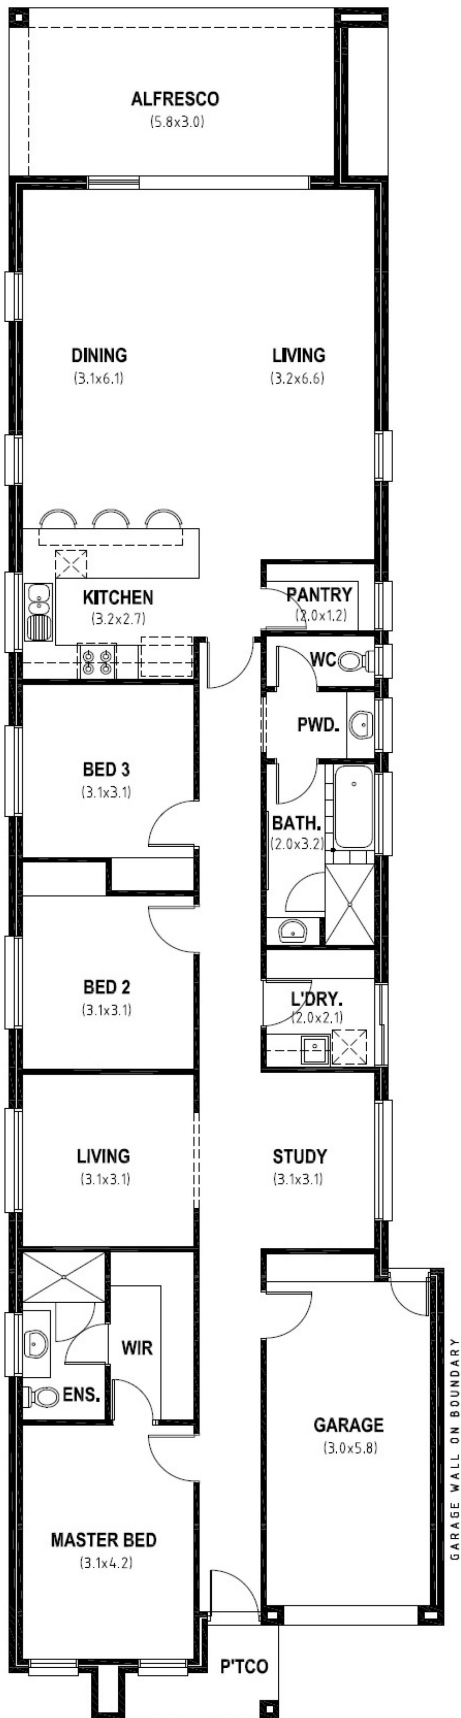

FLOOR PLAN
SCALE 1:100