



**5A Mundon Street Campbelltown SA**

4 3 2

BUYERS.. THIS FAMILY HOME IS ONE TO GET EXCITED ABOUT. THE THOUGHT THAT THE CURRENT OWNERS HAVE PUT INTO THE DESIGN AND THE ATTENTION TO DETAIL OF QUALITY FINISHES ARE AMAZING. YOU CAN TELL THIS HOME HAS BEEN BUILT TO BE PERFECT FOR GENERATIONS TO COME. YOU COULD BE THE NEXT FORTUNATE OWNER TO ENJOY THIS COMPLETE FAMILY HOME.

**Price** : \$ 1,068,888  
**Land Size** : 380 sqm  
**View** : <https://www.bruse.com.au/sale/sa/north-north-east-suburbs/campbelltown/residential/home/7175403>

OVER 300m2 OF TOTAL HOUSE SIZE

2 bedrooms & 2 luxurious bathrooms on the ground level.  
2 bedrooms & large luxurious bathroom on the upper level.  
All bedrooms are king size and feature lots of storage.


3 HUGE SEPARATE INTERNAL LIVING SPACES.  
On the lower level the hub of the home living & dining room




**Theon Bruse**  
08 8431 8181



**Bevan Bruse**  
08 8431 8181

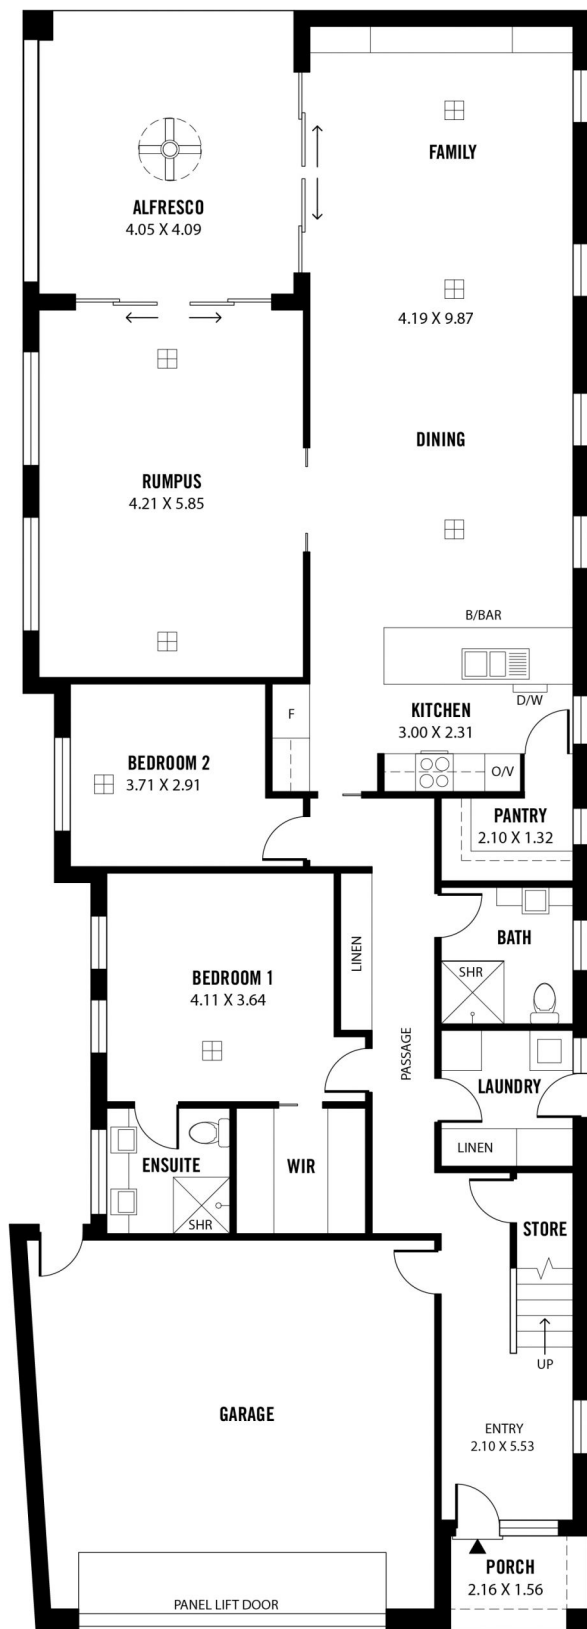


**GROUND FLOOR PLAN**

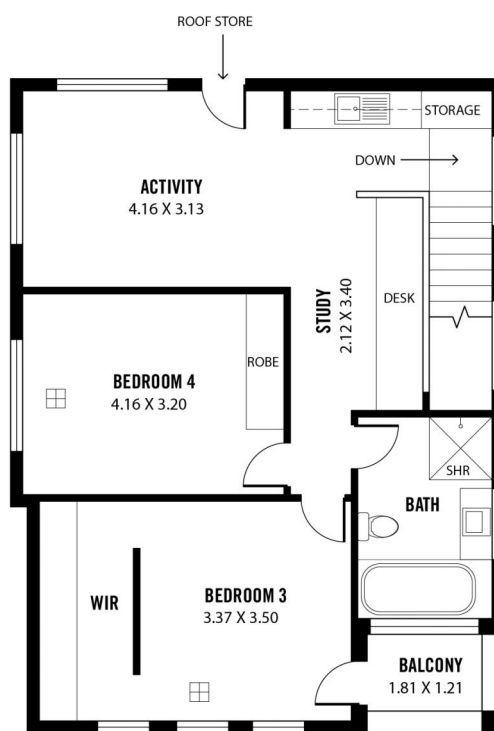

**UPPER FLOOR PLAN**



Scale in metres. This drawing is for illustration purposes only. All measurements are approximate and details intended to be relied upon should be independently verified.

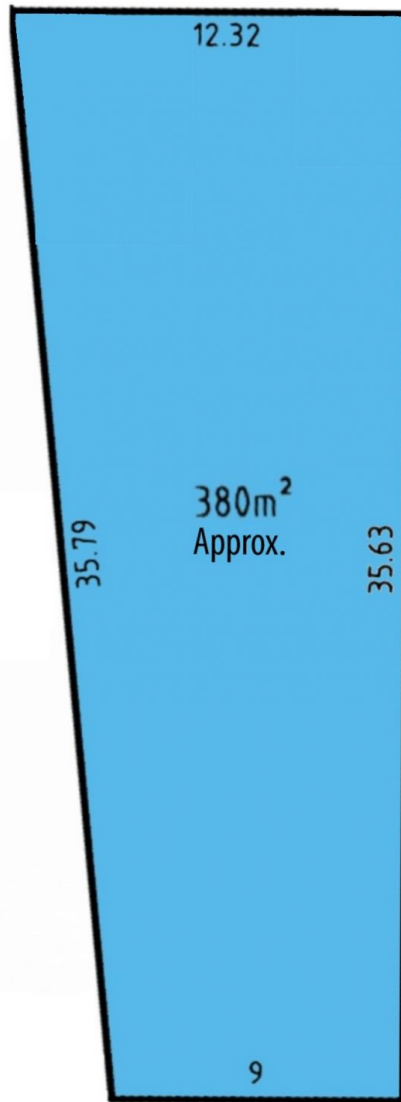

MUNDON STREET